


27
S.H.O.B COMBLE
72.087
H.S.Pcm


26
S.H.O.N COMBLE
15.572
H.S.Pcm

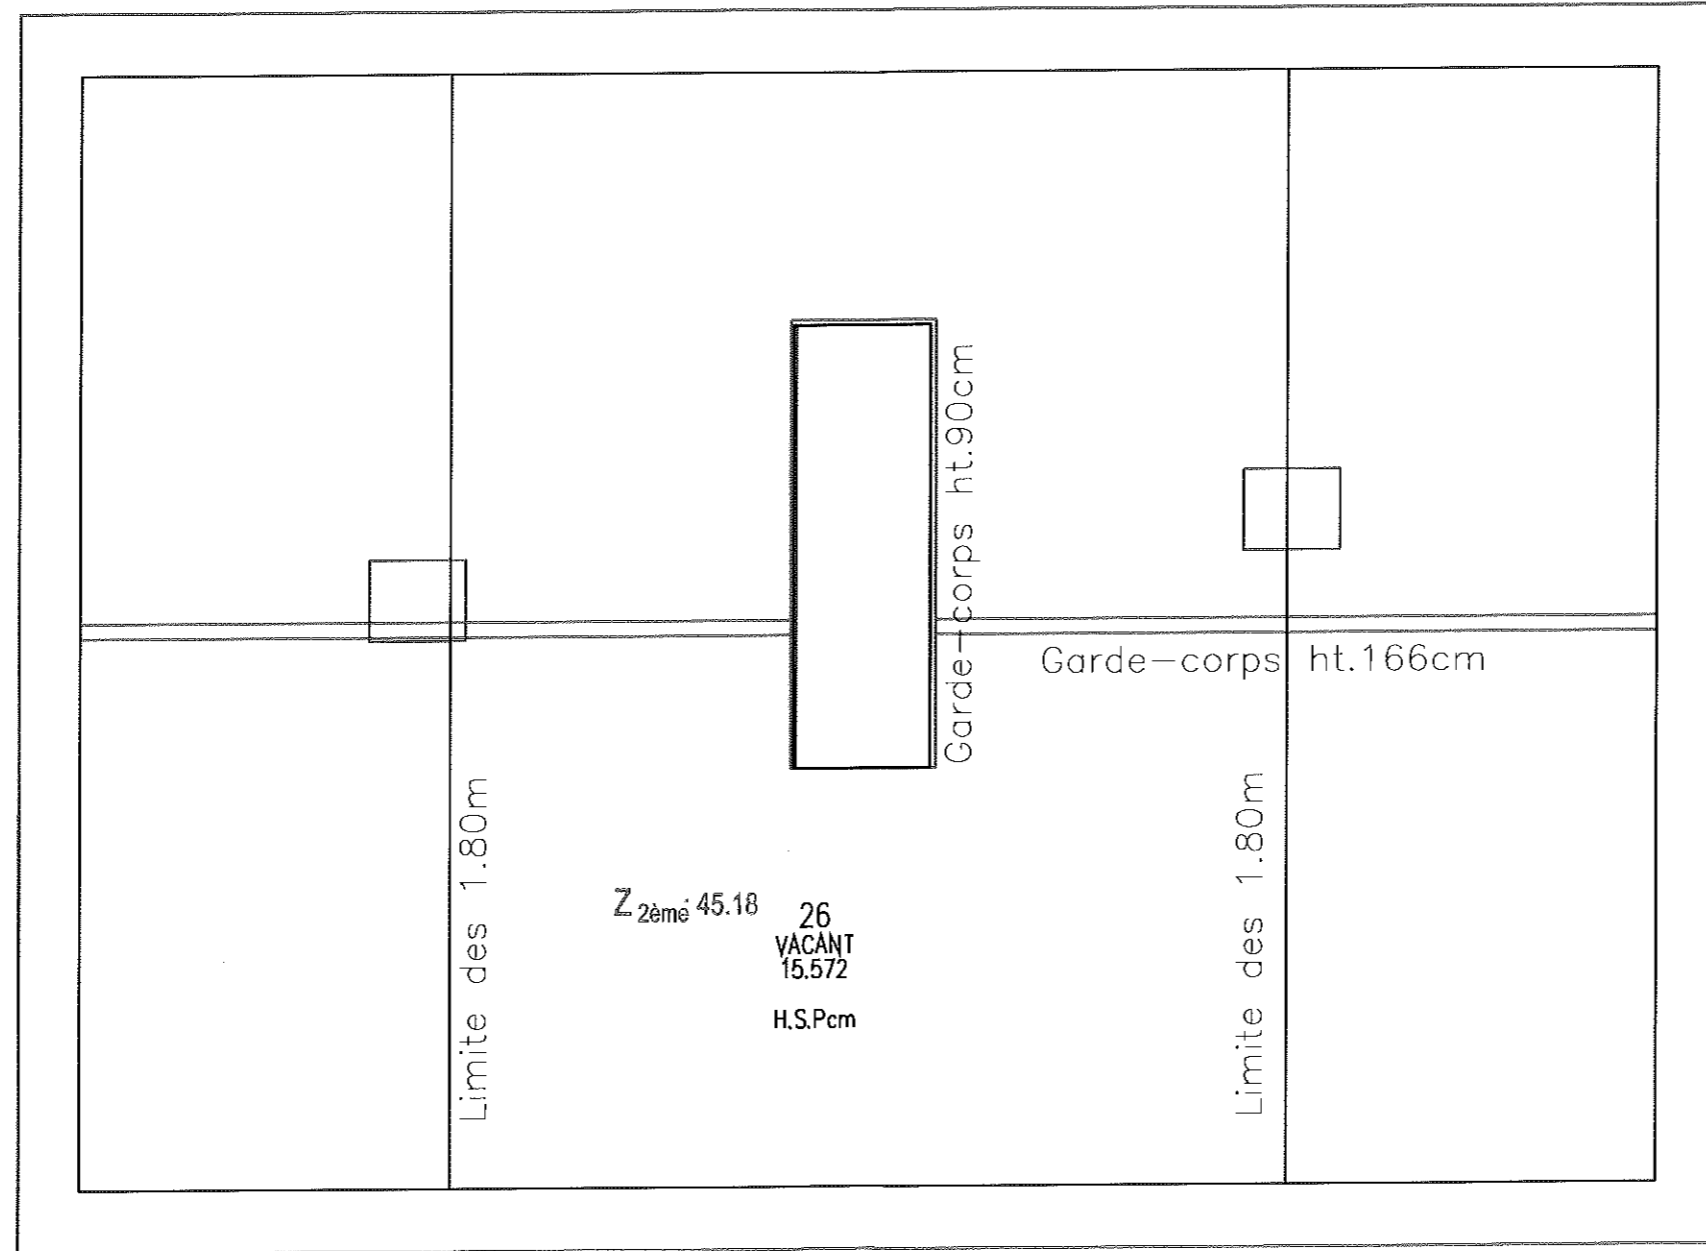

COMBLES

25
S.H.O.B 1ER
71.746
H.S.Pcm

24
S.H.O.N 1ER
71.746
H.S.Pcm

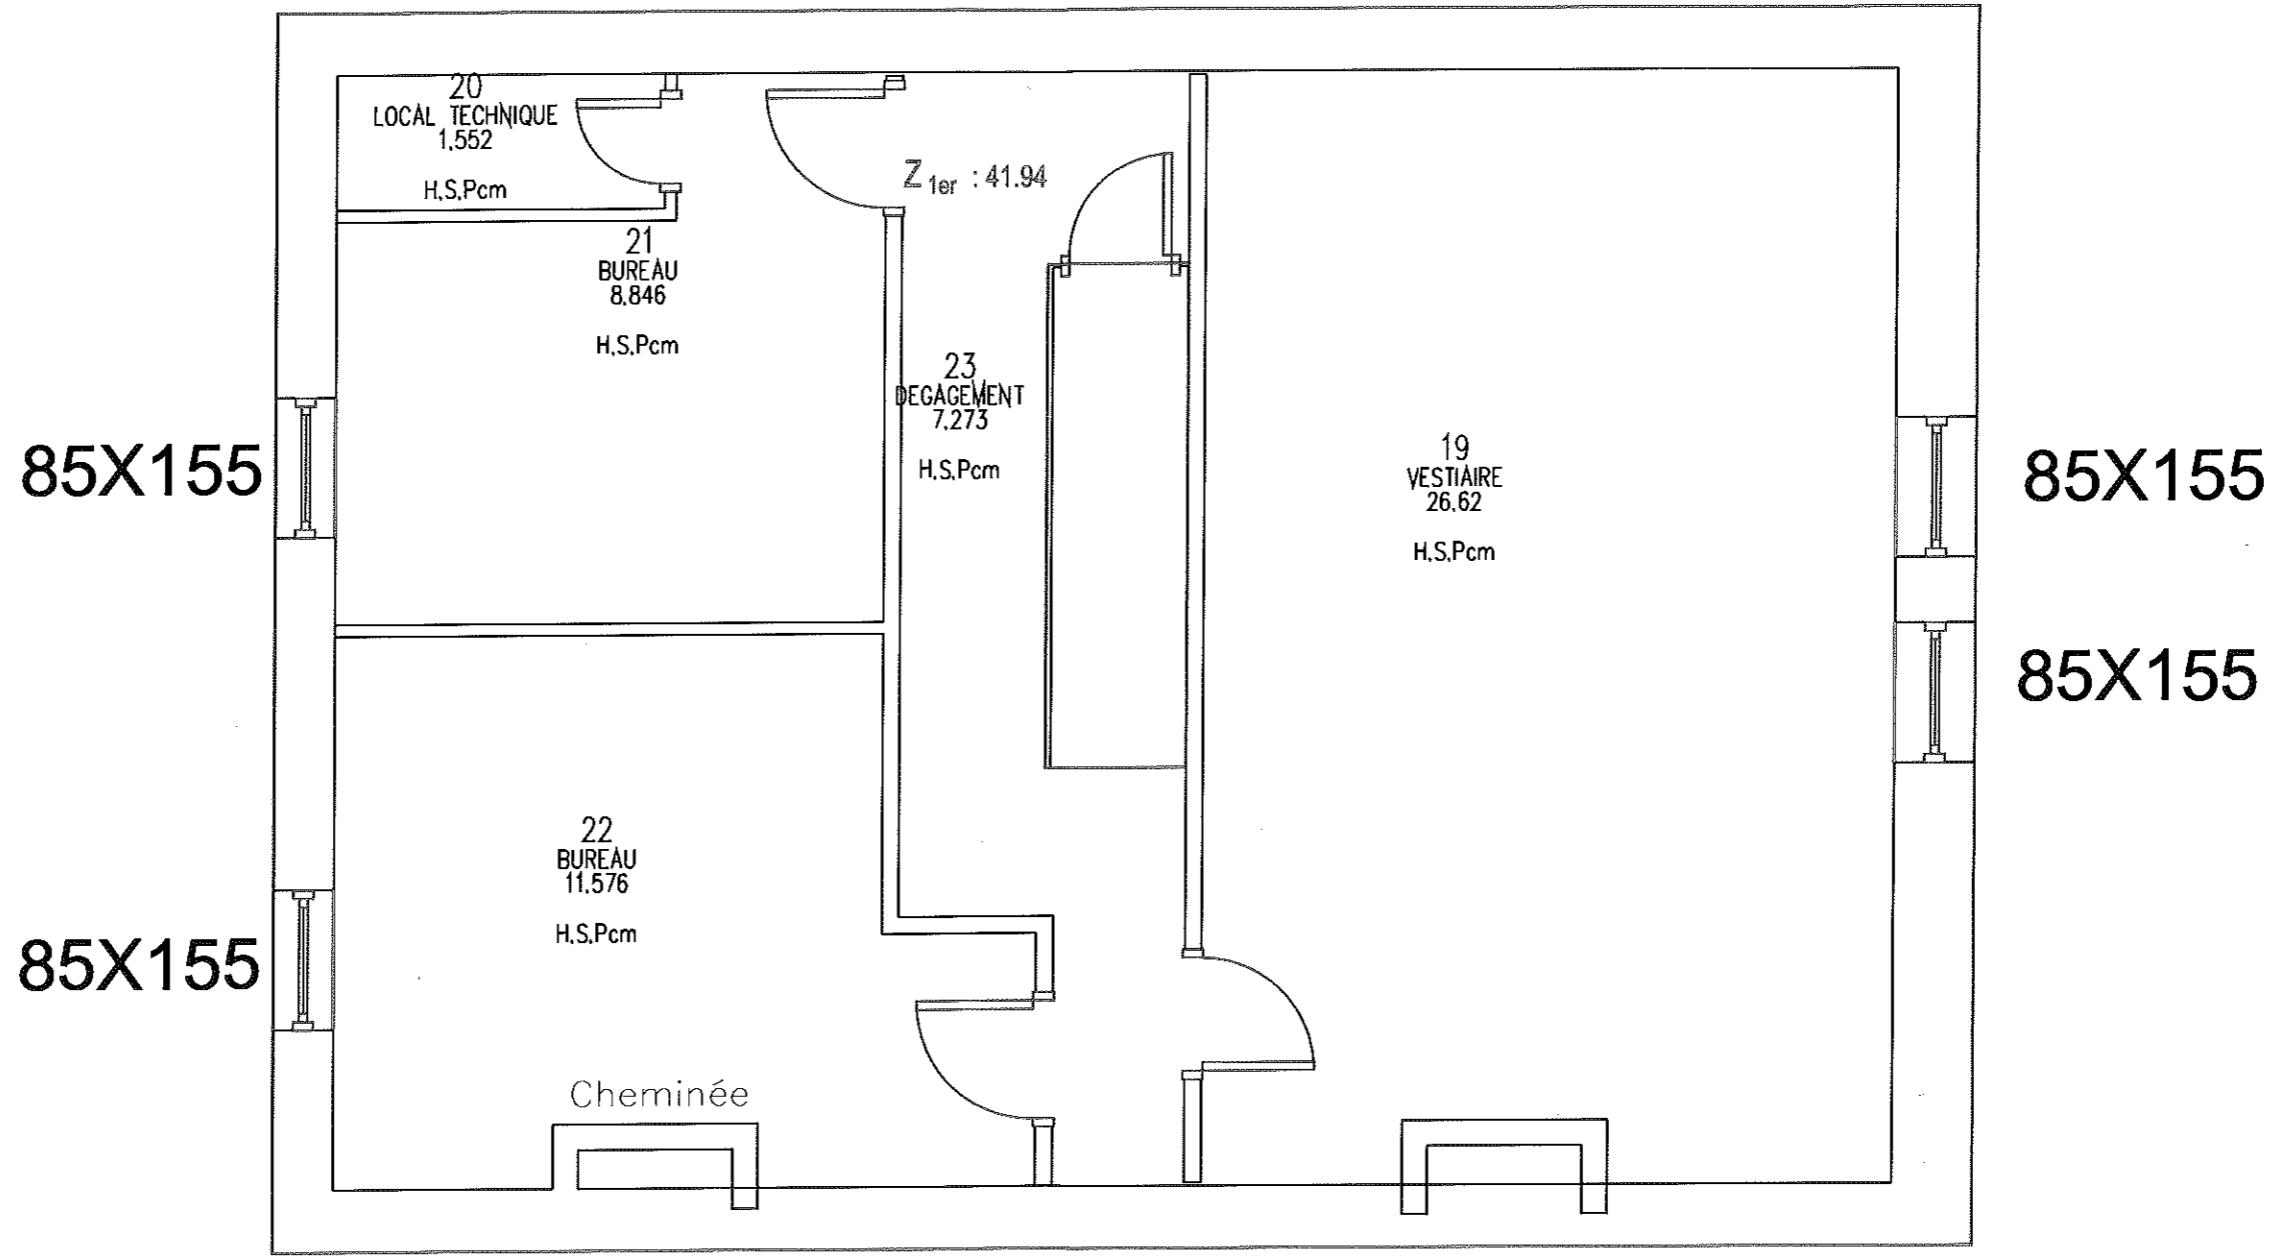


1er ETAGE

SHOB

Surface T. : 117.39

SHON


Surface T. : 110.06

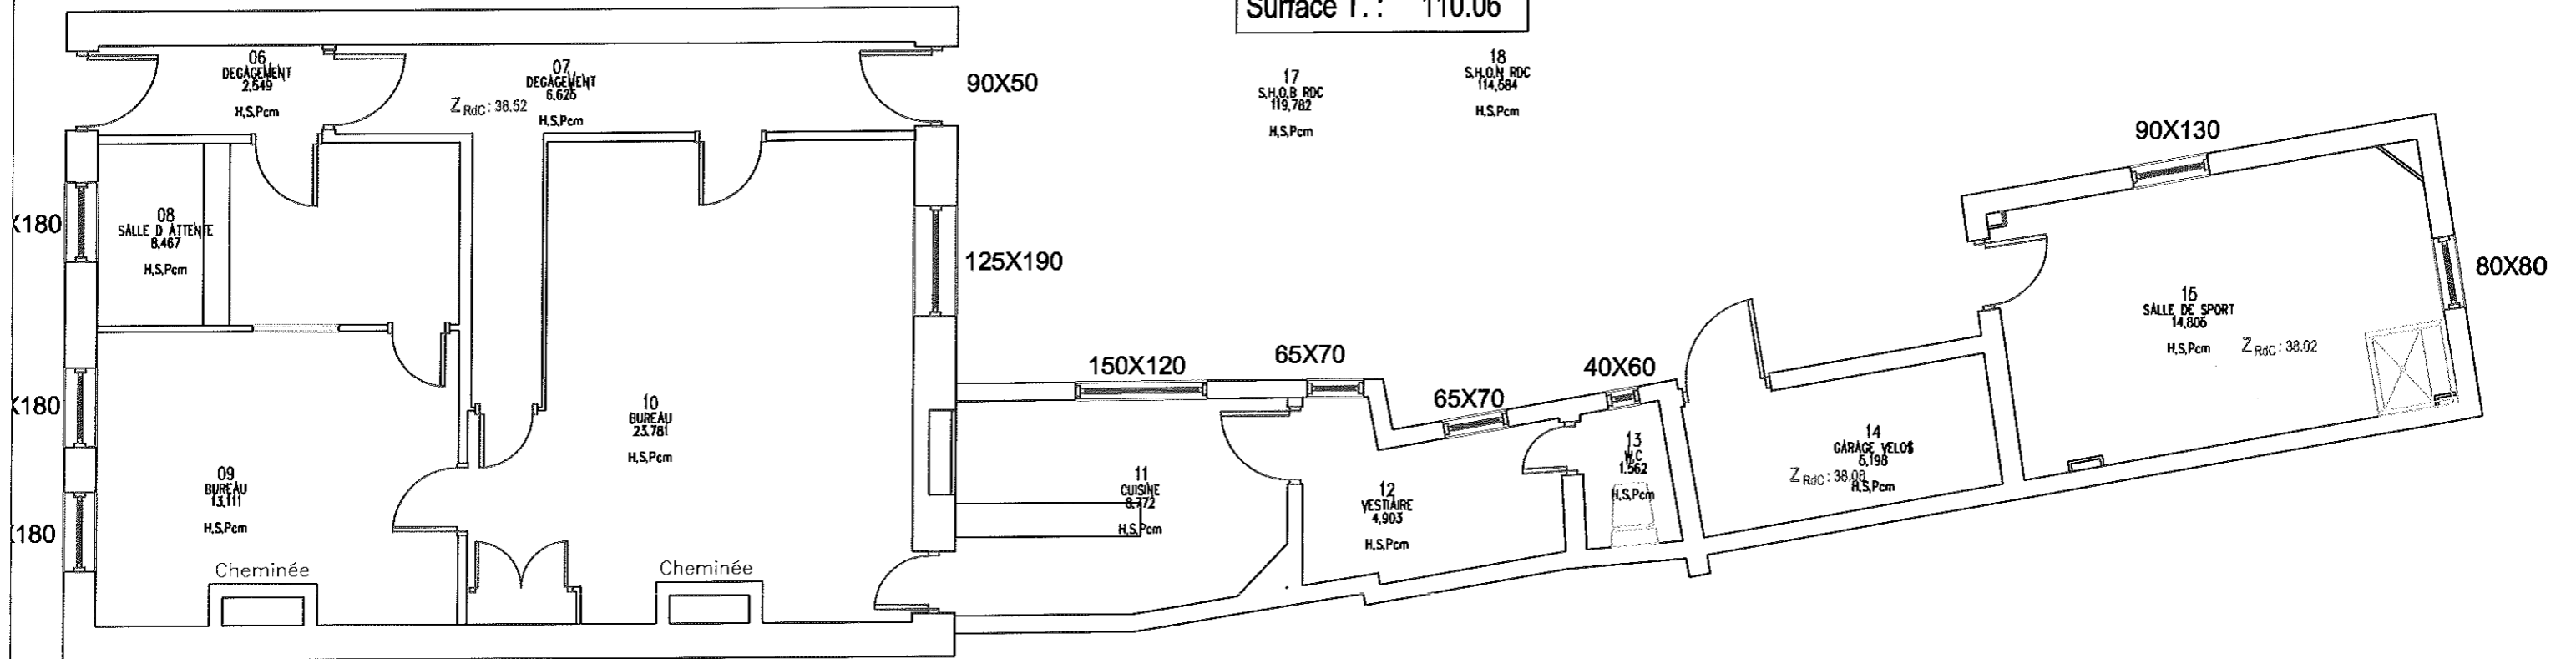

REZ DE CHAUSSEE

05
S.H.O.N
16.686
H.S.Pcm

04
S.H.O.B
33.864
H.S.Pcm

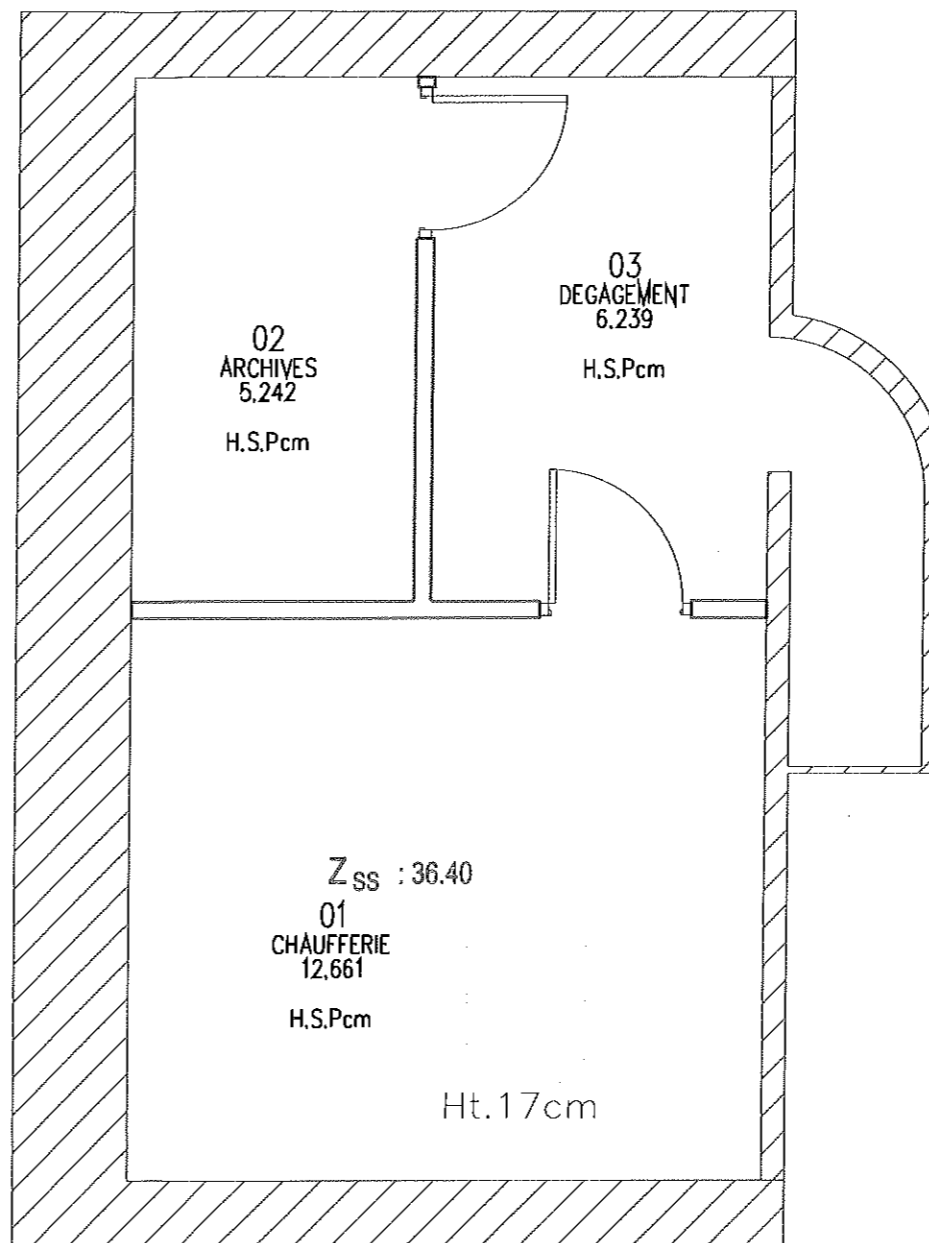

SOUS-SOL